


2 PLAN VIEW - MONUMENT
1.0 Scale: 1/2" = 1'-0"

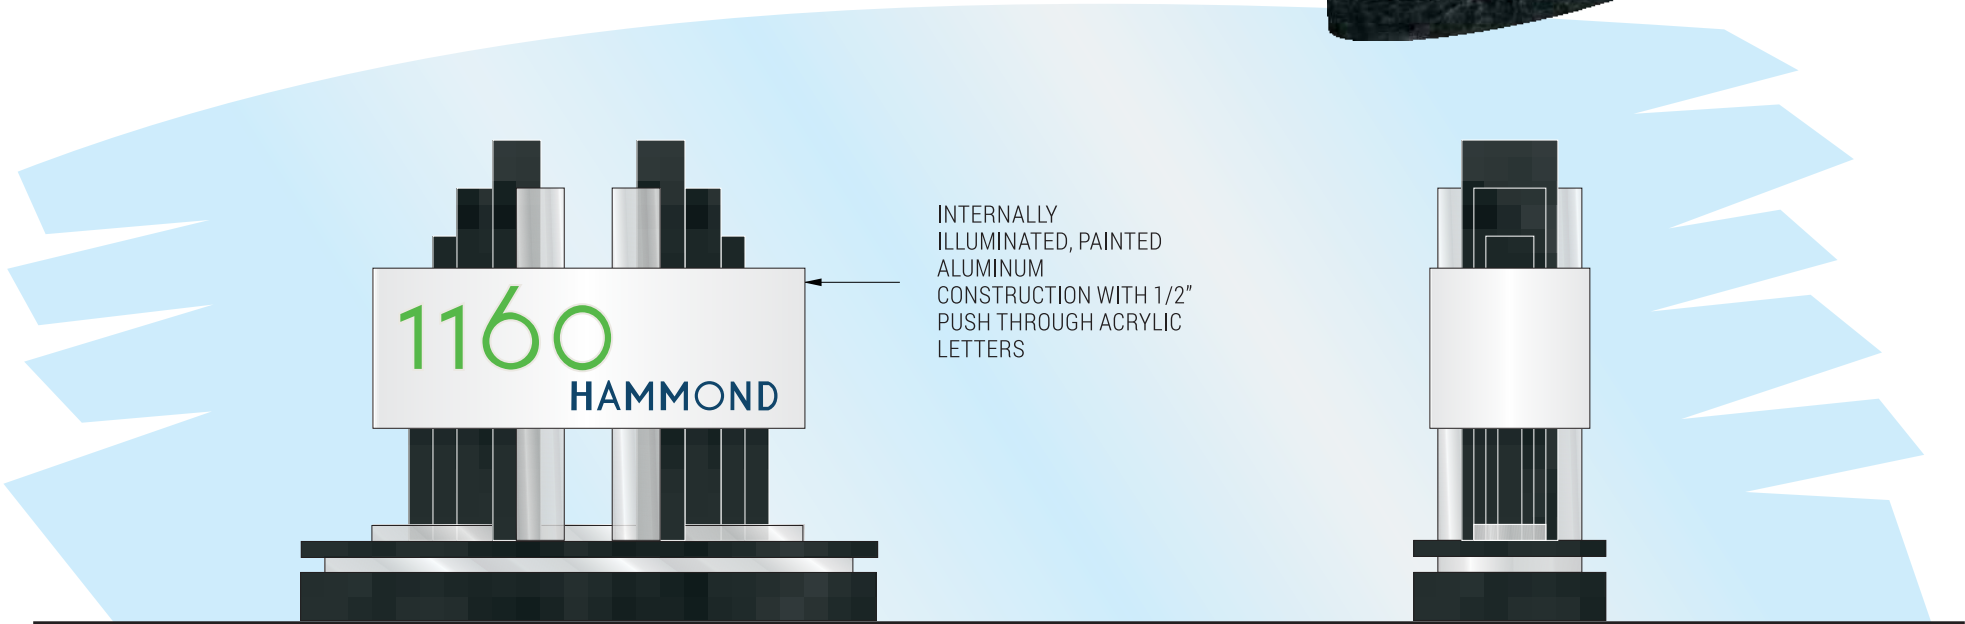

INTERNALLY
ILLUMINATED, PAINTED
ALUMINUM
CONSTRUCTION WITH 1/2"
PUSH THROUGH ACRYLIC
LETTERS

1 FRONT VIEW - MONUMENT
1.0 Scale: 1/2" = 1'-0"

2 SIDE VIEW - MONUMENT
1.0 Scale: 1/2" = 1'-0"